


Uwaga  
1. Wszystkie studnie S z osadnikiem głębokości h=1,0m, studnia M5 z osadnikiem głębokości h=0,5m

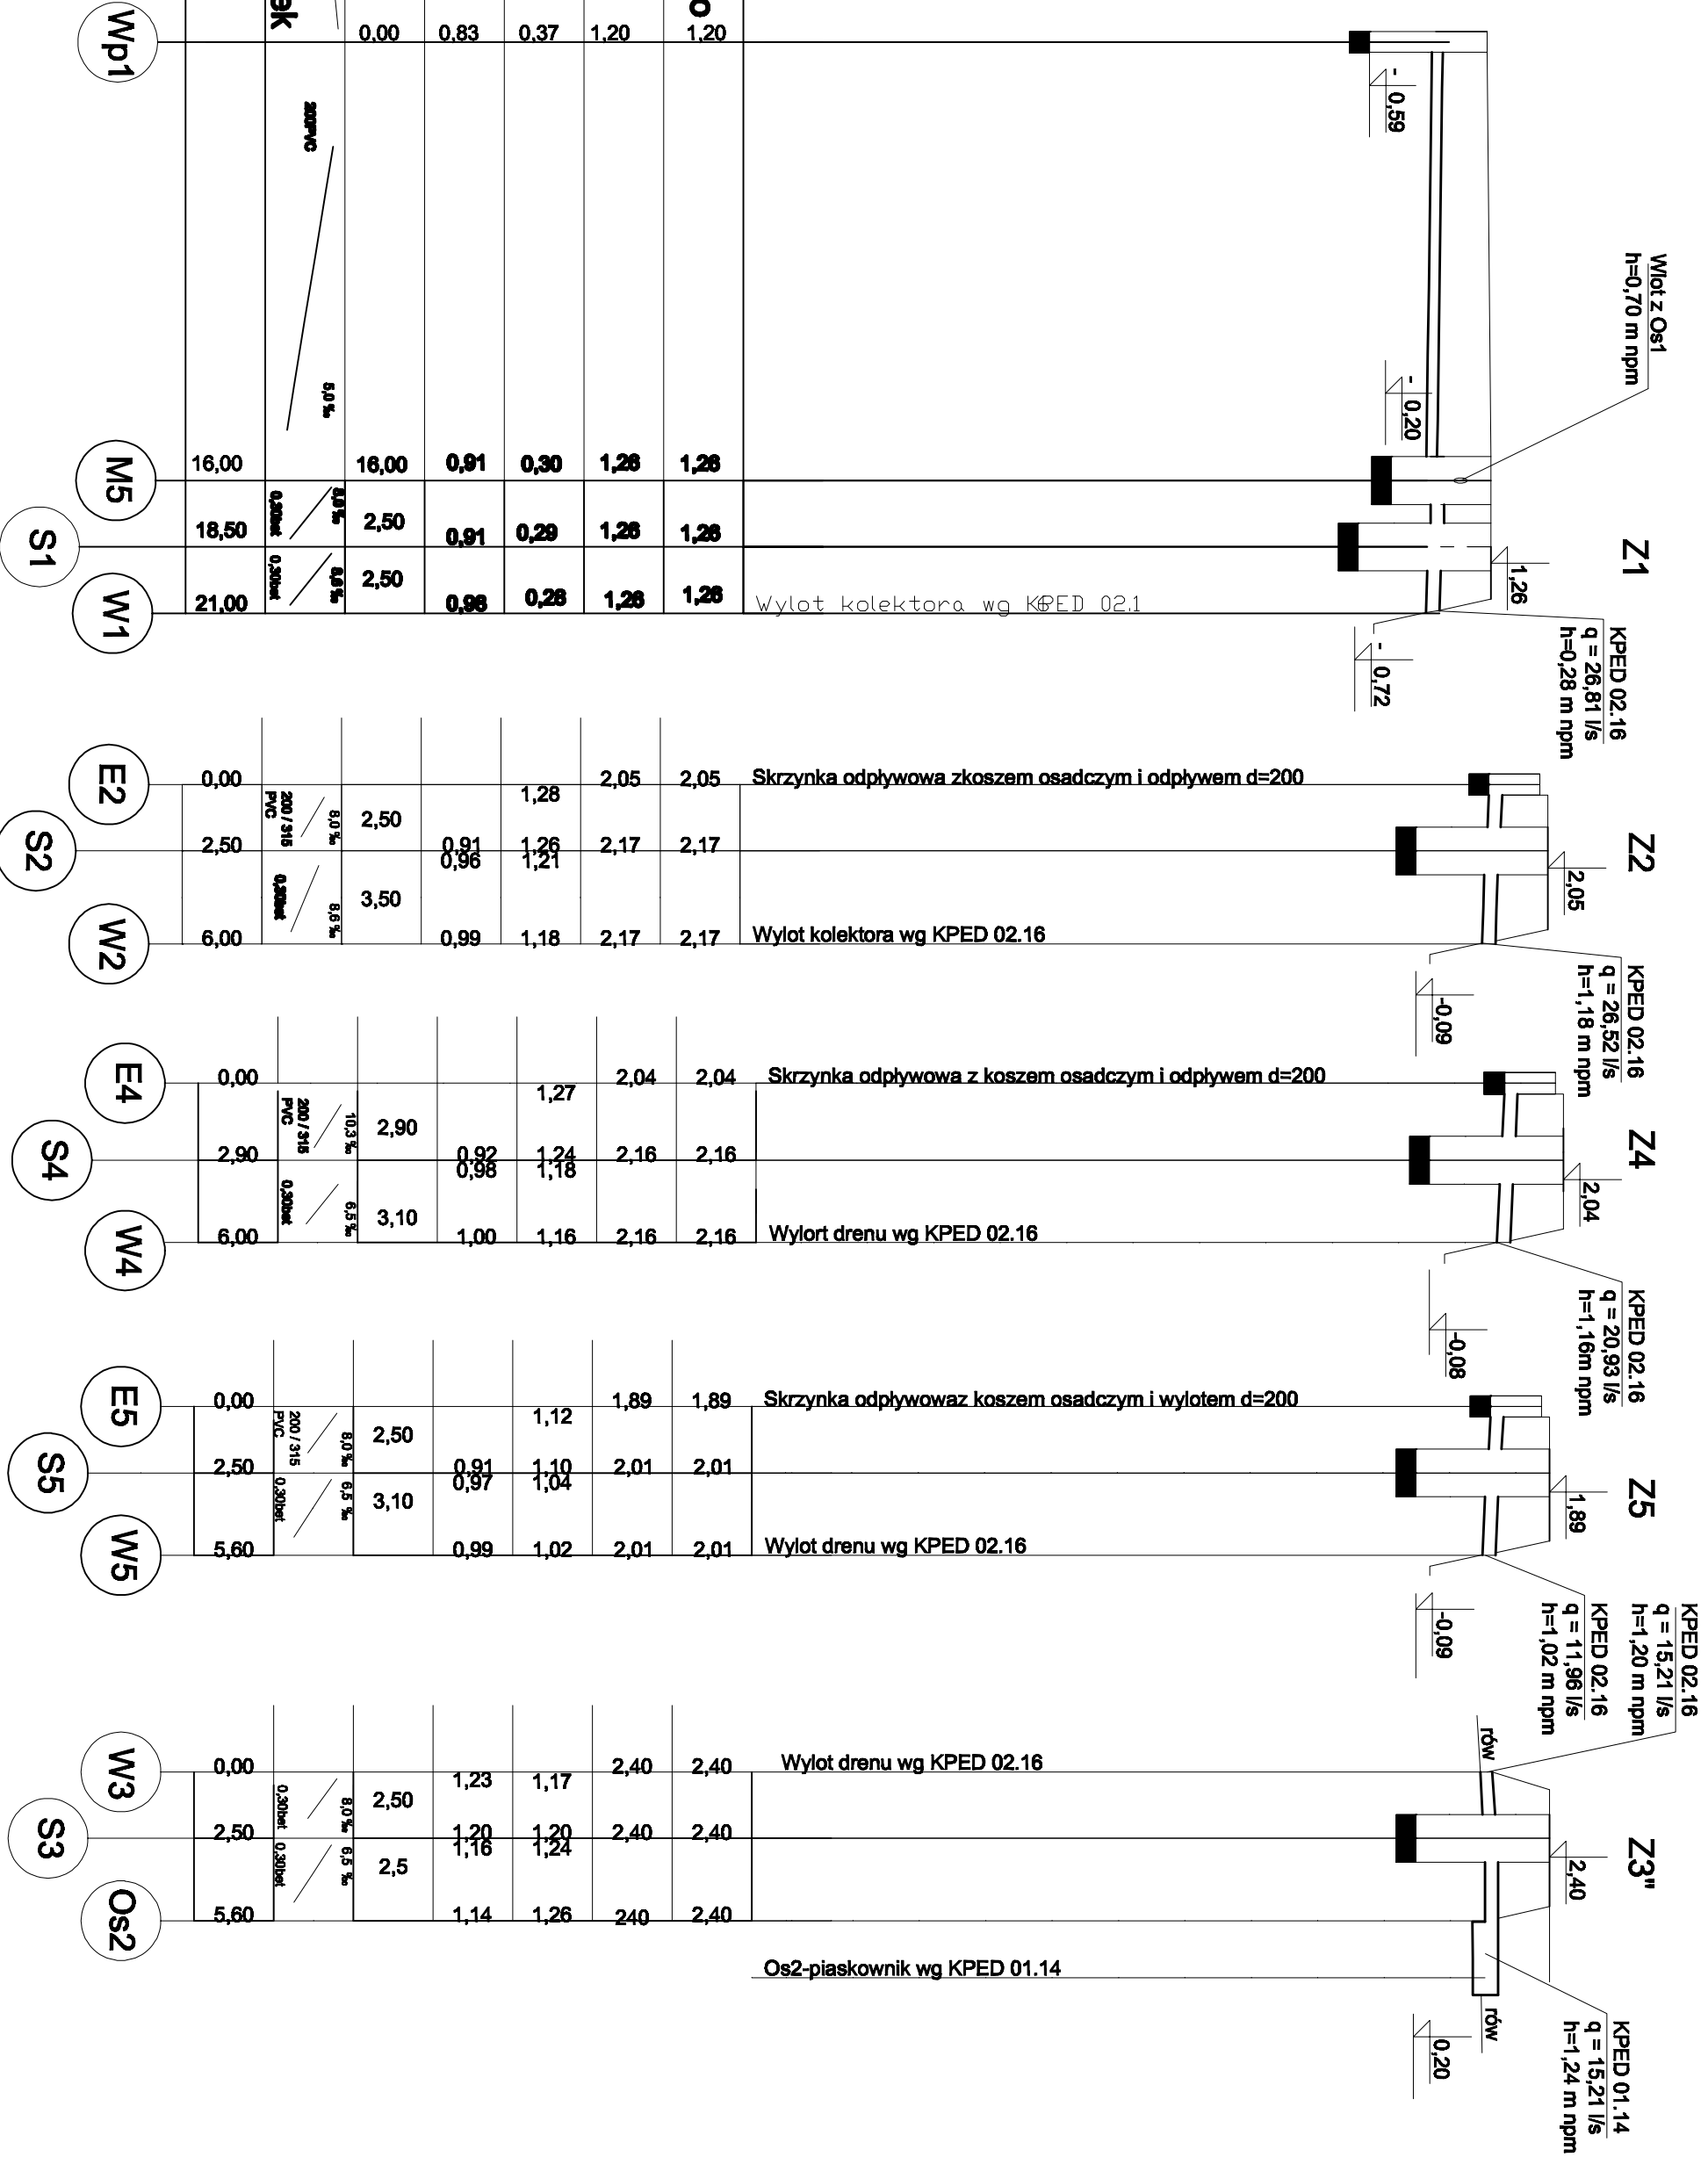

Poz. porówn. -10,00 m n.p.m.

Rzędna terenu projektowanego	Rzędna terenu istniejącego	Rzędna dna kanalu	Zagłębienie dna kanalu	Odległości [m]	Średnice, materiał	Spadek	Długość [m]
1,28	1,20	0,37	0,91	16,00	200/PVC	8,0 ‰	16,00
1,28	1,28	0,30	0,98	18,50	200/PVC	8,0 ‰	18,50
1,28	1,28	0,28	0,98	21,00	200/PVC	8,0 ‰	21,00
2,05	2,05	1,28	0,77	0,00	200/315 PVC	8,0 ‰	0,00
2,17	2,17	1,21	0,96	2,50	200/315 PVC	8,0 ‰	2,50
2,17	2,17	1,18	0,99	6,00	200/315 PVC	8,0 ‰	6,00
2,04	2,04	1,27	0,77	0,00	200/315 PVC	10,3 ‰	0,00
2,16	2,16	1,24	0,92	2,90	200/315 PVC	10,3 ‰	2,90
2,16	2,16	1,16	1,00	6,00	200/315 PVC	6,5 ‰	6,00
1,89	1,89	1,12	0,77	0,00	200/315 PVC	8,0 ‰	0,00
2,01	2,01	1,10	0,91	2,50	200/315 PVC	8,0 ‰	2,50
2,01	2,01	1,02	0,99	5,60	200/315 PVC	8,5 ‰	5,60
2,40	2,40	1,17	1,23	0,00	200/315 PVC	8,0 ‰	0,00
2,40	2,40	1,20	1,20	2,50	200/315 PVC	8,0 ‰	2,50
2,40	2,40	1,14	1,26	5,60	200/315 PVC	6,5 ‰	5,60

Niniejszy dokument nie może być użyty do innych celów niż te, dla których został opracowany oraz dla których firma Mott MacDonald została wybrana jako Wykonawca. Mott MacDonald nie ponosi odpowiedzialności w przypadku wykorzystania niniejszego dokumentu przez jakikolwiek inną stronę niż Zamawiający. This document should not be relied on or used in circumstances other than those for which it was originally prepared and for which Mott MacDonald was commissioned. Mott MacDonald accepts no responsibility for this document to any other party other than the person by whom it was commissioned.

Rew.	Data	Opr.	Opis zmian	Spr.
A	23/10/08	GZY	Wersja podstawowa	JRZ

Generalny Projektant  
**Mott MacDonald**  
Mott MacDonald Limited sp. z o.o.  
ul. Kartuska 5  
80-103 Gdańsk  
Polska / Poland  
Tel: (+48) 58 721 52 17  
Fax: (+48) 58 721 52 18  
Email: biuro.gdansk@mottmac.pl

Investor  
**Urząd Gminy Cedry Wielkie**  
ul. Krasickiego 16  
83-020 Cedry Wielkie

Nazwa i adres obiektu budowlanego  
**Budowa ciągu pieszo-jazdnego ul. Pionierów Żuław w Cedrach Wielkich wraz z kanalizacją i oświetleniem**

Projektował	mgr inż. Grzegorz Zych	4130/Gd/89 w specjalności Instalacyjno - inż.
Projektował	mgr inż. Cezary Głowka	64/Gd/00 w specjalności Instalacyjnej
Opracował		
Sprawdził	mgr inż. Jan Rzeźnik	upr. 725/Gd/82 w specjalności Instalacyjno - inż.
Nr rysunku	Nr projektu 245731AE01	
	Branża SIECI WOD-KAN	
5.0	Data 23/10/2008	Faza PB
	Skala 1:100/250	
Tytuł rysunku		
<b>Profil podłużny układów oczyszczających</b>		
		Rewizja 01