


Legenda

- NR NAZWA OPRAWY
- Philips Arano TFS640 2xTL5-35W/840 HF AC-MLO
 - Philips Arano TFS640 2xTL5-35W/885 HF AC-MLO
 - Philips Arano TFS640 2xTL5-54W/885 HF AC-MLO
 - Philips Elix TBS260 2xTL5-28W/840 HF M6
 - Philips Elix TBS260 2xTL5-28W/840 HF M6 EL2
 - Philips Elix TBS260 4xTL5-14W/830 HF P
 - Philips Elix TBS260 4xTL5-14W/830 HF P EL2
 - Philips Elix TBS260 4xTL5-14W/840 HF P
 - Philips Elix TBS260 4xTL5-14W/830 HF M6
 - Philips Elix TCS260 1xTL5-28W/840 HF M6
 - Philips Elix TCS260 1xTL5-28W/840 HF M6 EL2
 - Philips Elix TCS260 2xTL5-28W/830 HF M6
 - Philips Elix TCS260 2xTL5-28W/840 HF M6
 - Philips Elix TCS260 2xTL5-49W/840 HF C6
 - Philips Europa 2 FBS120 2xPL-C4P28W/840 HF PG
 - Philips Europa 2 FBS120 2xPL-C4P28W/840 HF PG EL2
 - Philips Elix FWG261 2xPL-C4P28W HFP O WH EL2
 - Philips Elix FWG261 2xPL-C4P28W HFP O WH
 - Philips Modelle TCS125 2xTL-C39W/840 HF O
 - Philips Pacific TCW116 2xTL-D58W/840 HF
 - BART-EL-280 - prod/KANLUX
 - Philips FFWW35 1xPL-S4P11W/840 HF M

CEDEK BY WIELKA

Nr.	Symbol	Opis
1	101	WENTYLATOR
2	102	WENTYLATOR
3	103	WENTYLATOR
200	300	WENTYLATOR

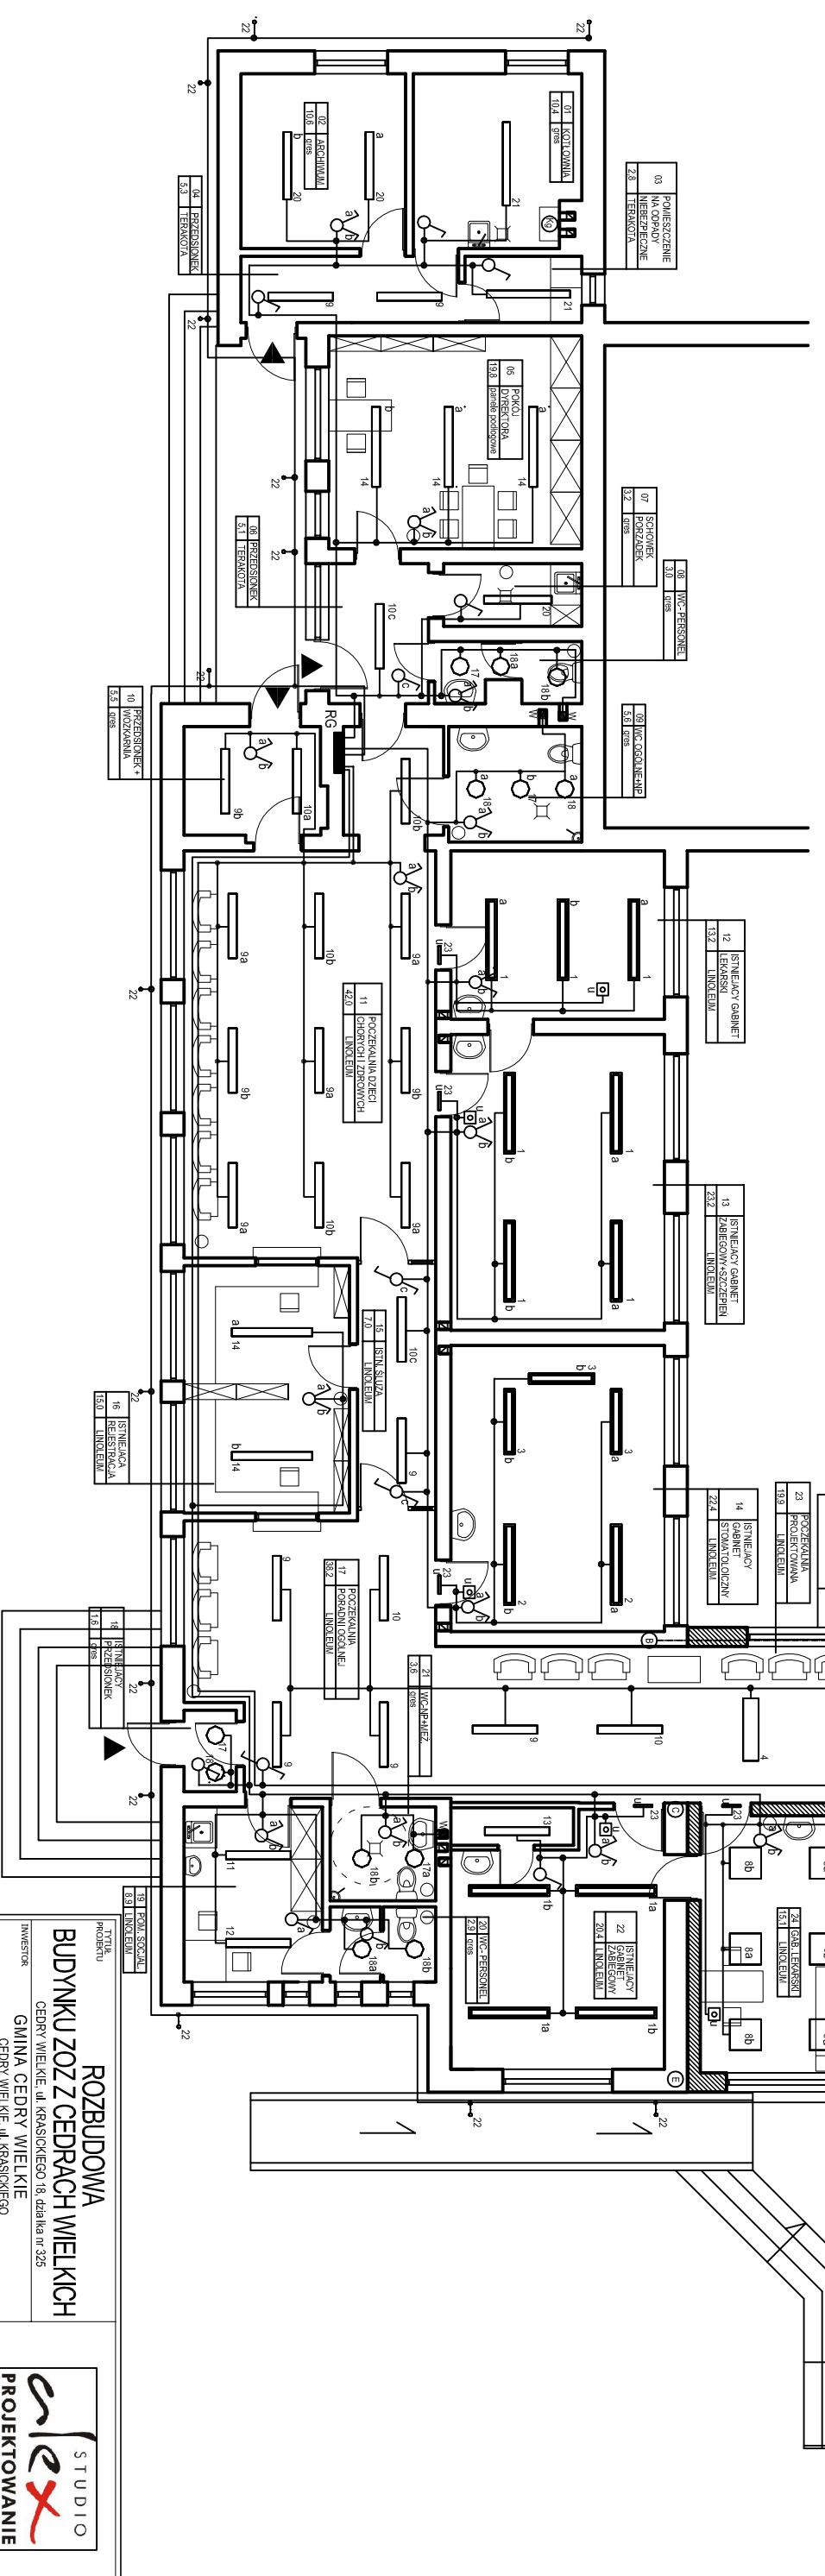

- PROPONOWANE TRASY PRZEWODÓW MOŻNA KORYGOWAĆ NA ETAPIE WYKONANIA
- PRZYCISKI OZNACZONE SYMBOLEM "U" POZWALAJĄ ZAŁĄCZYĆ OPRAWY "NIE WCHODZIC" NAD DRZWIAMI
- GABINETÓW LEKARSKICH, DOKŁADNE ROZMIESZCZENIE PRZYCISKÓW USTALIĆ Z INWESTOREM NA ETAPIE WYKONANIA
- LITERA "W" OZNACZONO WYPUSTY ZASILANIA WENTYLATORÓW Z OPÓŹNIENIEM CZASOWYM W SANITARIATACH

ROZBUDOWA BUDYNKU ZOZ Z CEDRACH WIELKICH

INWESTOR: GMINA CEDRY WIELKIE
 CEDEK WIELKIE, ul. KRASICKIEGO 18, działka nr 325

PROJEKTOWAŁ: MGR INŻ. ZDZISŁAW GOŚNIAK
 NR UPRAW. AWB38401/17/05

PROJEKTOVAŁ: MGR INŻ. DAMIAN DZIAŁDOWSKI
 NR UPRAW. POW/0002/PWO/E05

SPRAWDZIŁ: MGR INŻ. TOMASZ PYSKŁO
 NR UPRAW. POW/0002/PWO/E05

TYTUŁ RYSUNKU: INSTALACJA OŚWIETLENIA

SKALA: 1 : 125

DATA: 08.2008

NR RYS.: 2



STUDIO PROJEKTOWANIE
 ul. Słowackiego 9
 03-010 Warszawa, Al. Józefa Piłsudskiego 9
 tel./fax (022) 682 89 87
 e-mail: studio@studio.pl